


**HELD BY LANDGATE
IN DIGITAL FORM ONLY.**

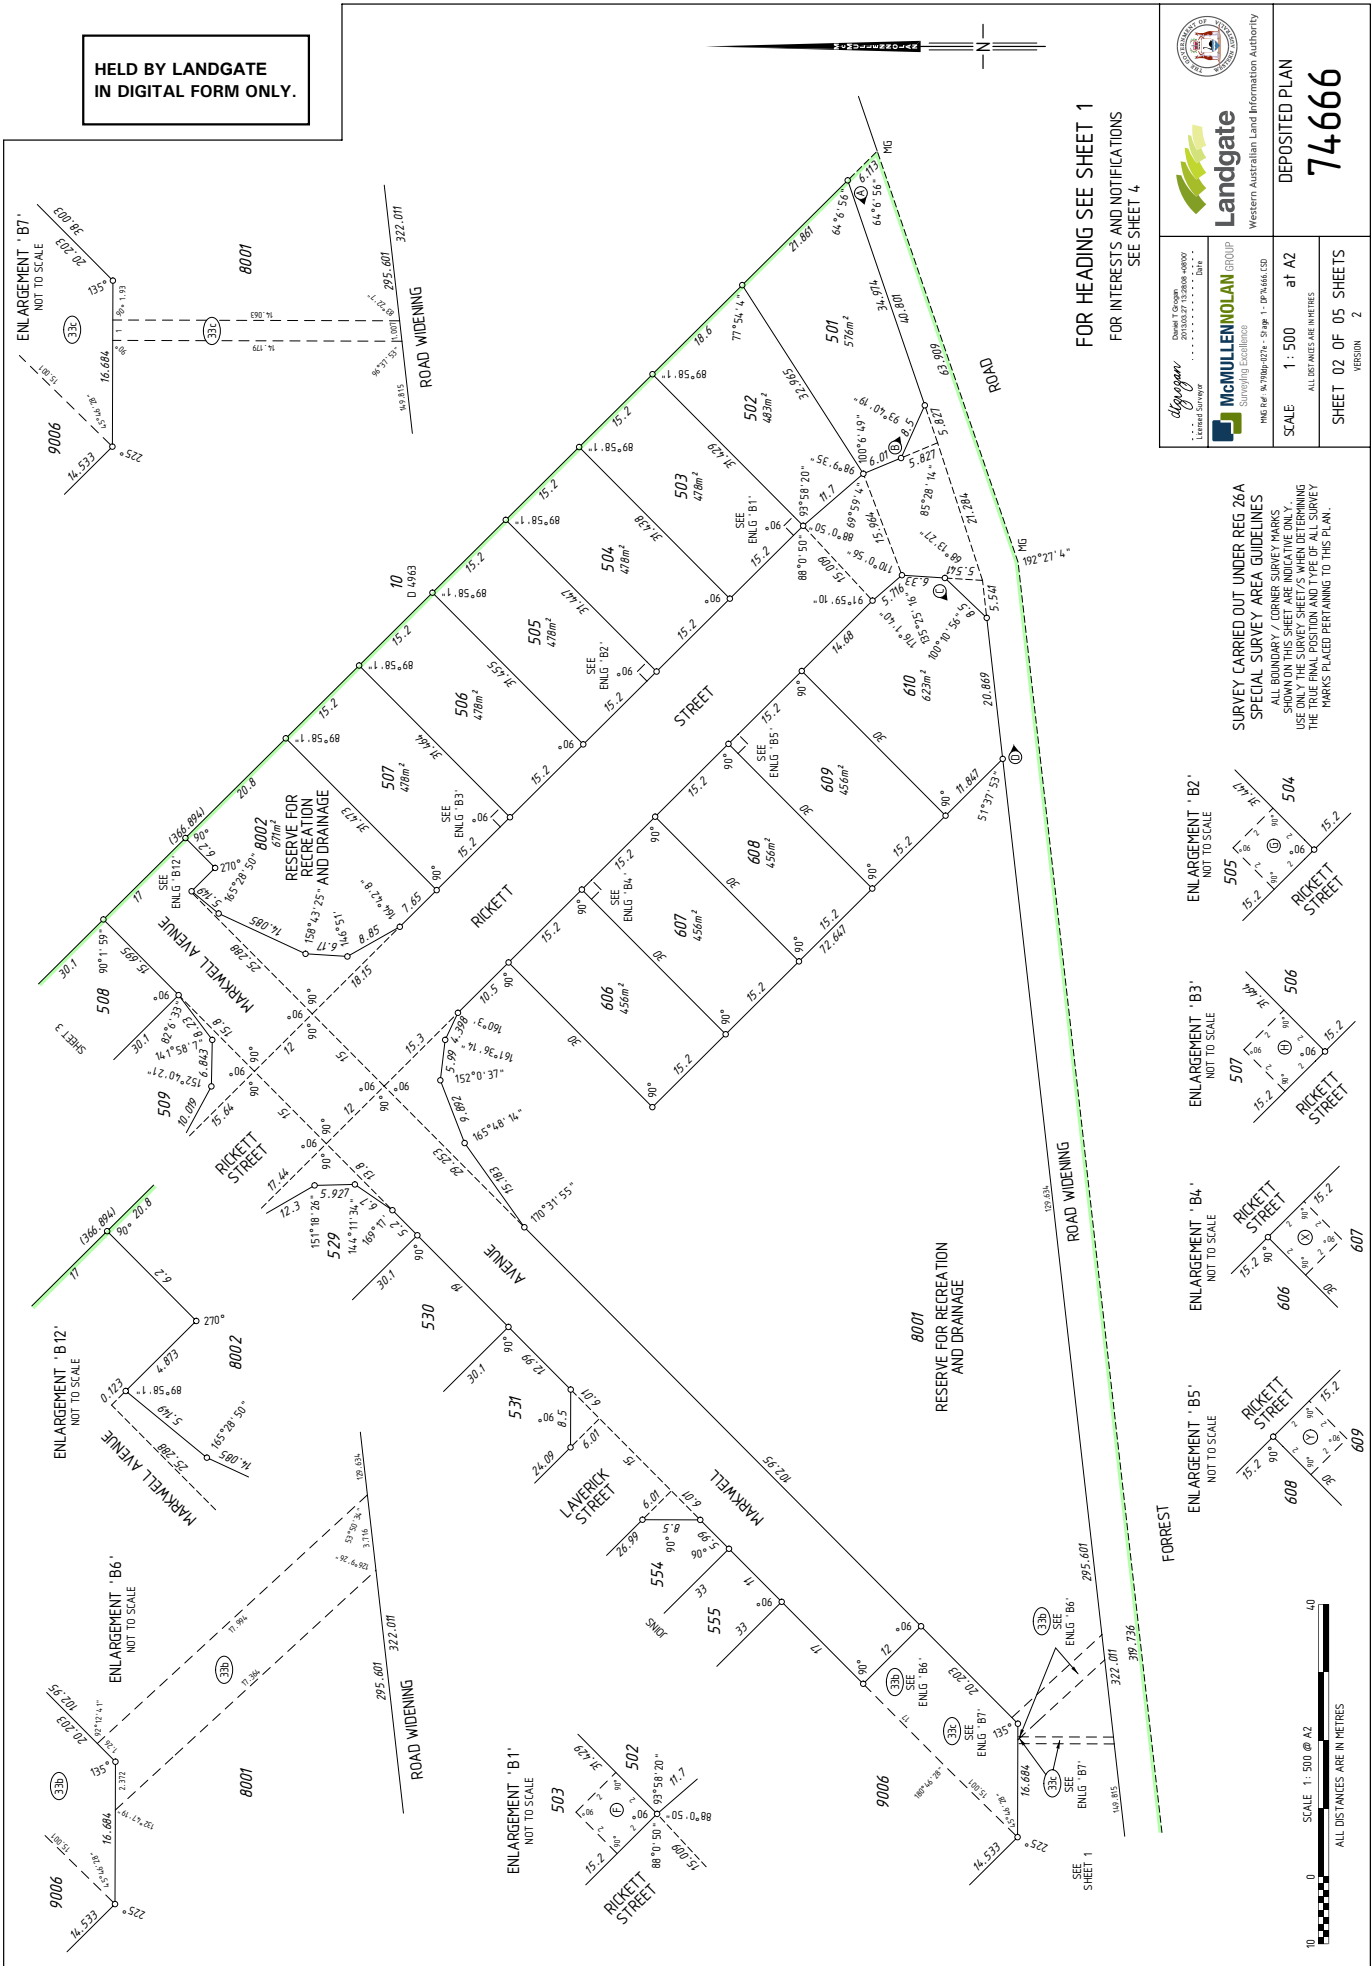

FOR HEADING SEE SHEET 1
FOR INTERESTS AND NOTIFICATIONS
SEE SHEET 4.



Landgate
Western Australian Land Information Authority

McMULLENOLAN GROUP
Surveying Excellence

Scale: 1:500 at A2
SHEET 02 OF 05 SHEETS
VERSION 2

DEPOSITED PLAN
74666

**SURVEY CARRIED OUT UNDER REG 26A
SPECIAL SURVEY AREA GUIDELINES**
ALL BOUNDARY / CORNER SURVEY MARKS
SHOWN ON THIS SHEET ARE INDICATIVE ONLY.
USE ONLY THE SURVEY SHEETS WHEN DETERMINING
THE TRUE FINAL POSITION AND TYPE OF SURVEY
MARKS PLACED PERTAINING TO THIS PLAN.

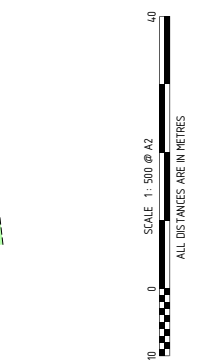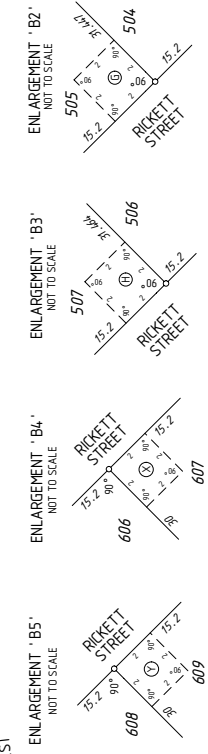

HELD BY LANDGATE
IN DIGITAL FORM ONLY.


Landgate
Western Australian Land Information Authority

McMILLENNOLAN GROUP
SURVEYING EXPERTISE

Scale: 1:500 at A2
All distances are in metres

DEPOSITED PLAN
74666

SHEET 03 OF 05 SHEETS
VERSION 2

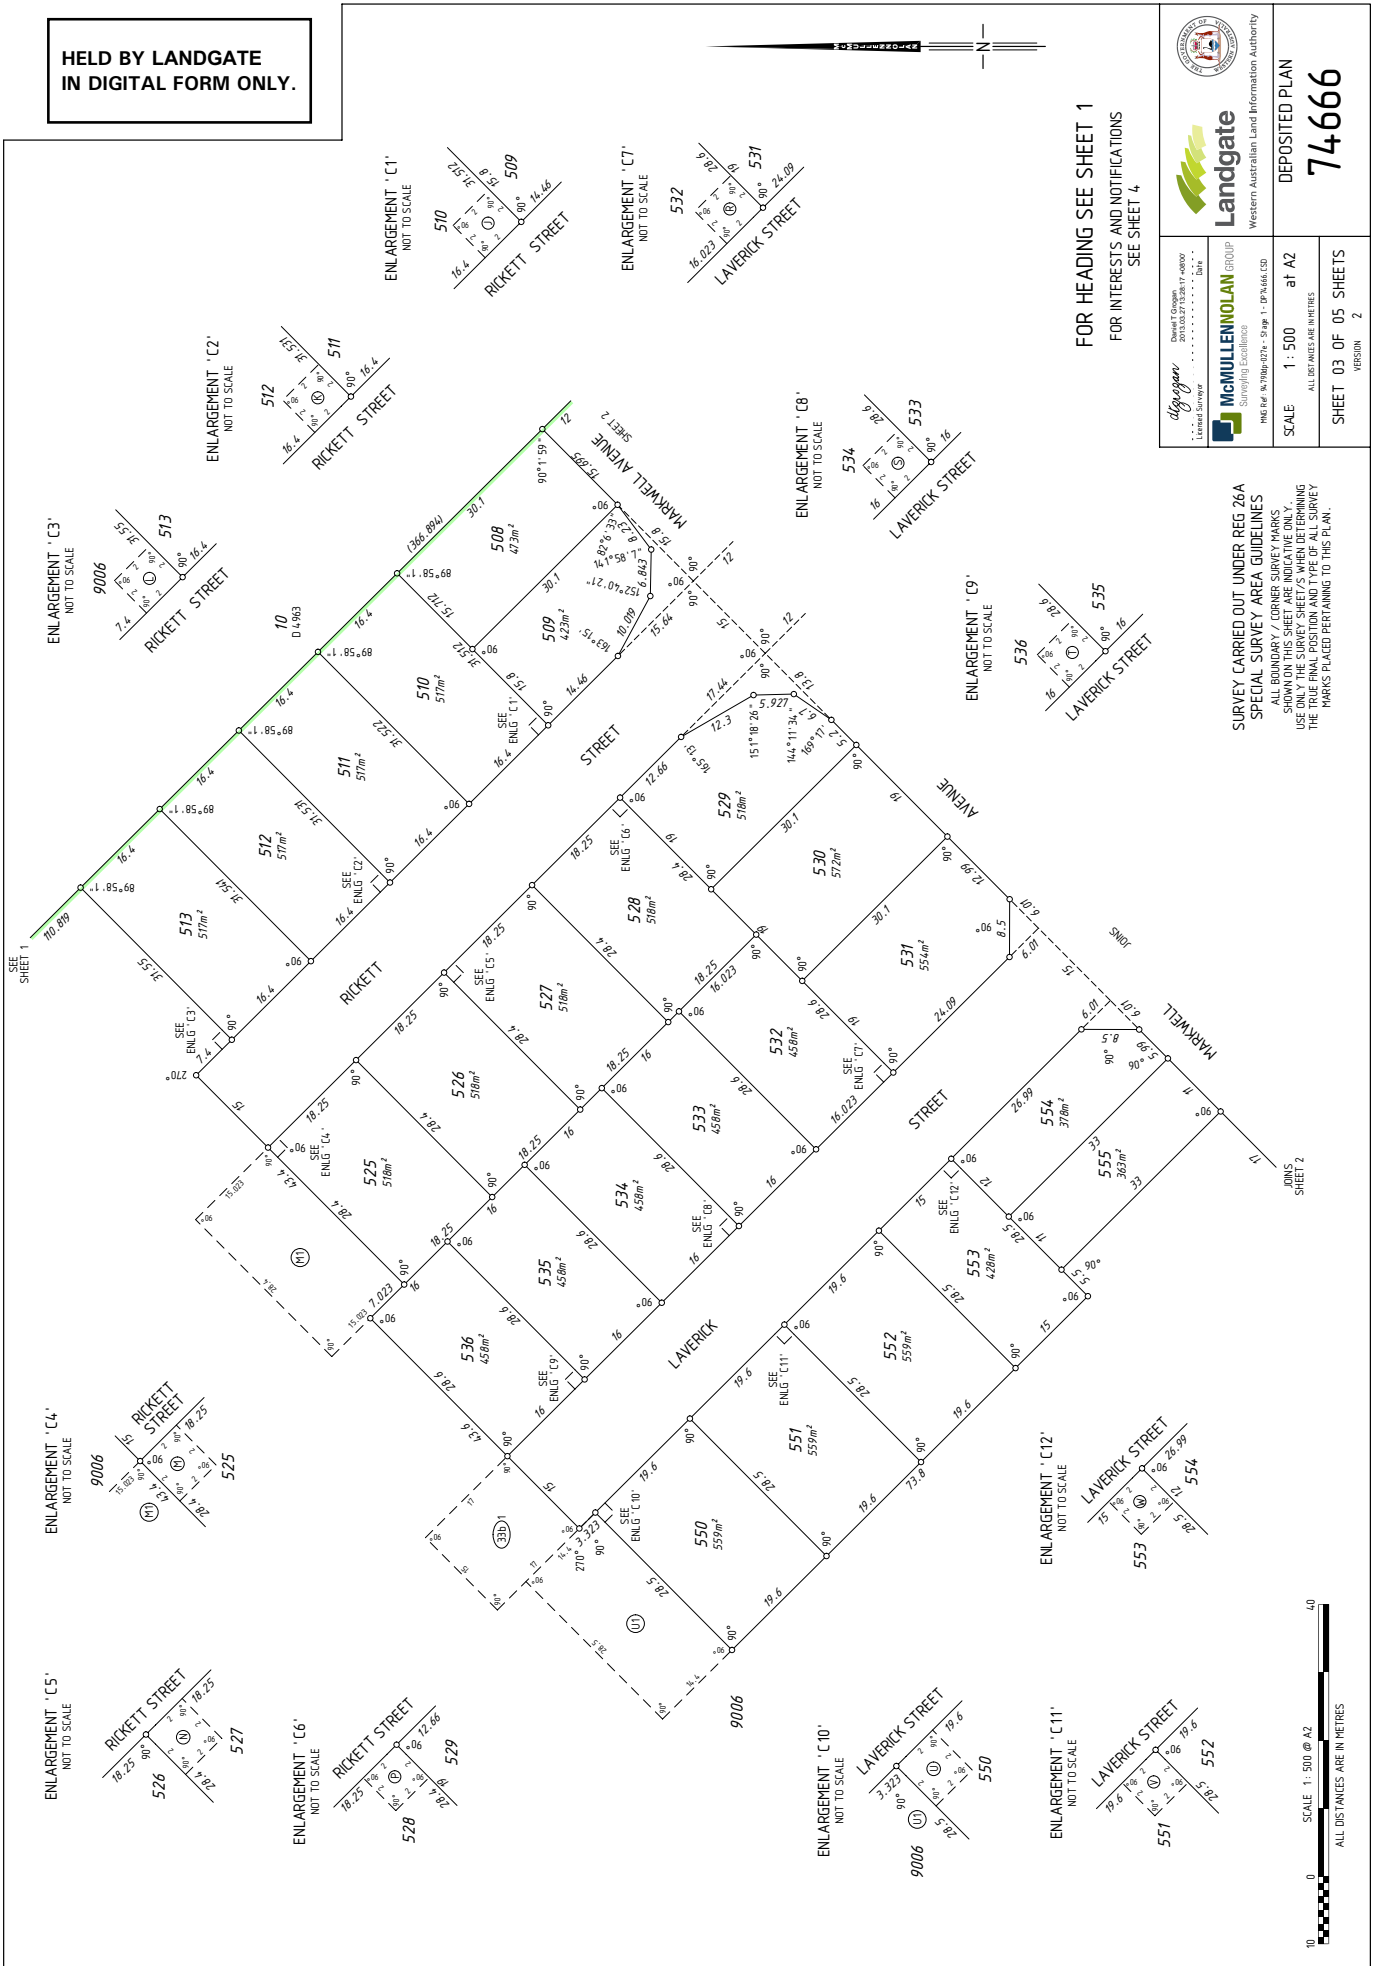

SURVEY CARRIED OUT UNDER REG 26A
SPECIAL SURVEY AREA GUIDELINES
ALL BOUNDARY / CORNER SURVEY MARKS
SHOWN ON THIS SHEET ARE INDICATIVE ONLY.
USE ONLY THE SURVEY SHEETS WHEN DETERMINING
THE TRUE FINAL POSITION AND TYPE OF SURVEY
MARKS PLACED PERTAINING TO THIS PLAN.

**HELD BY LANDGATE
IN DIGITAL FORM ONLY.**


**FOR HEADING SEE SHEET 1
SURVEY INFORMATION ONLY
SURVEY SHEET**

**SURVEY CARRIED OUT UNDER REG 26A
SPECIAL SURVEY AREA GUIDELINES**
ALL BEARINGS AND DISTANCES ON THIS SHEET
ARE THE RESULT OF LASER SQUARE AND DISTANCE
CARRIED OUT ON FIELD OBSERVATIONS

GRID DATUM IS PCGDA.

LEGEND

- Denotes Peg unless stated otherwise
- ▲ Denotes Nail
- Denotes Nail and Plate in Limestone Wall unless stated otherwise
- × Denotes Drill Hole in Footpath
- Denotes Deck Spike
- ⊗ Denotes Standard Survey Mark (SSM)
- ⊕ Denotes Permanent Survey Mark (PSM)
- ⊖ Denotes Permanent Control Mark (PCM)
- ⊗ Denotes Temporary Control Mark (TCM)

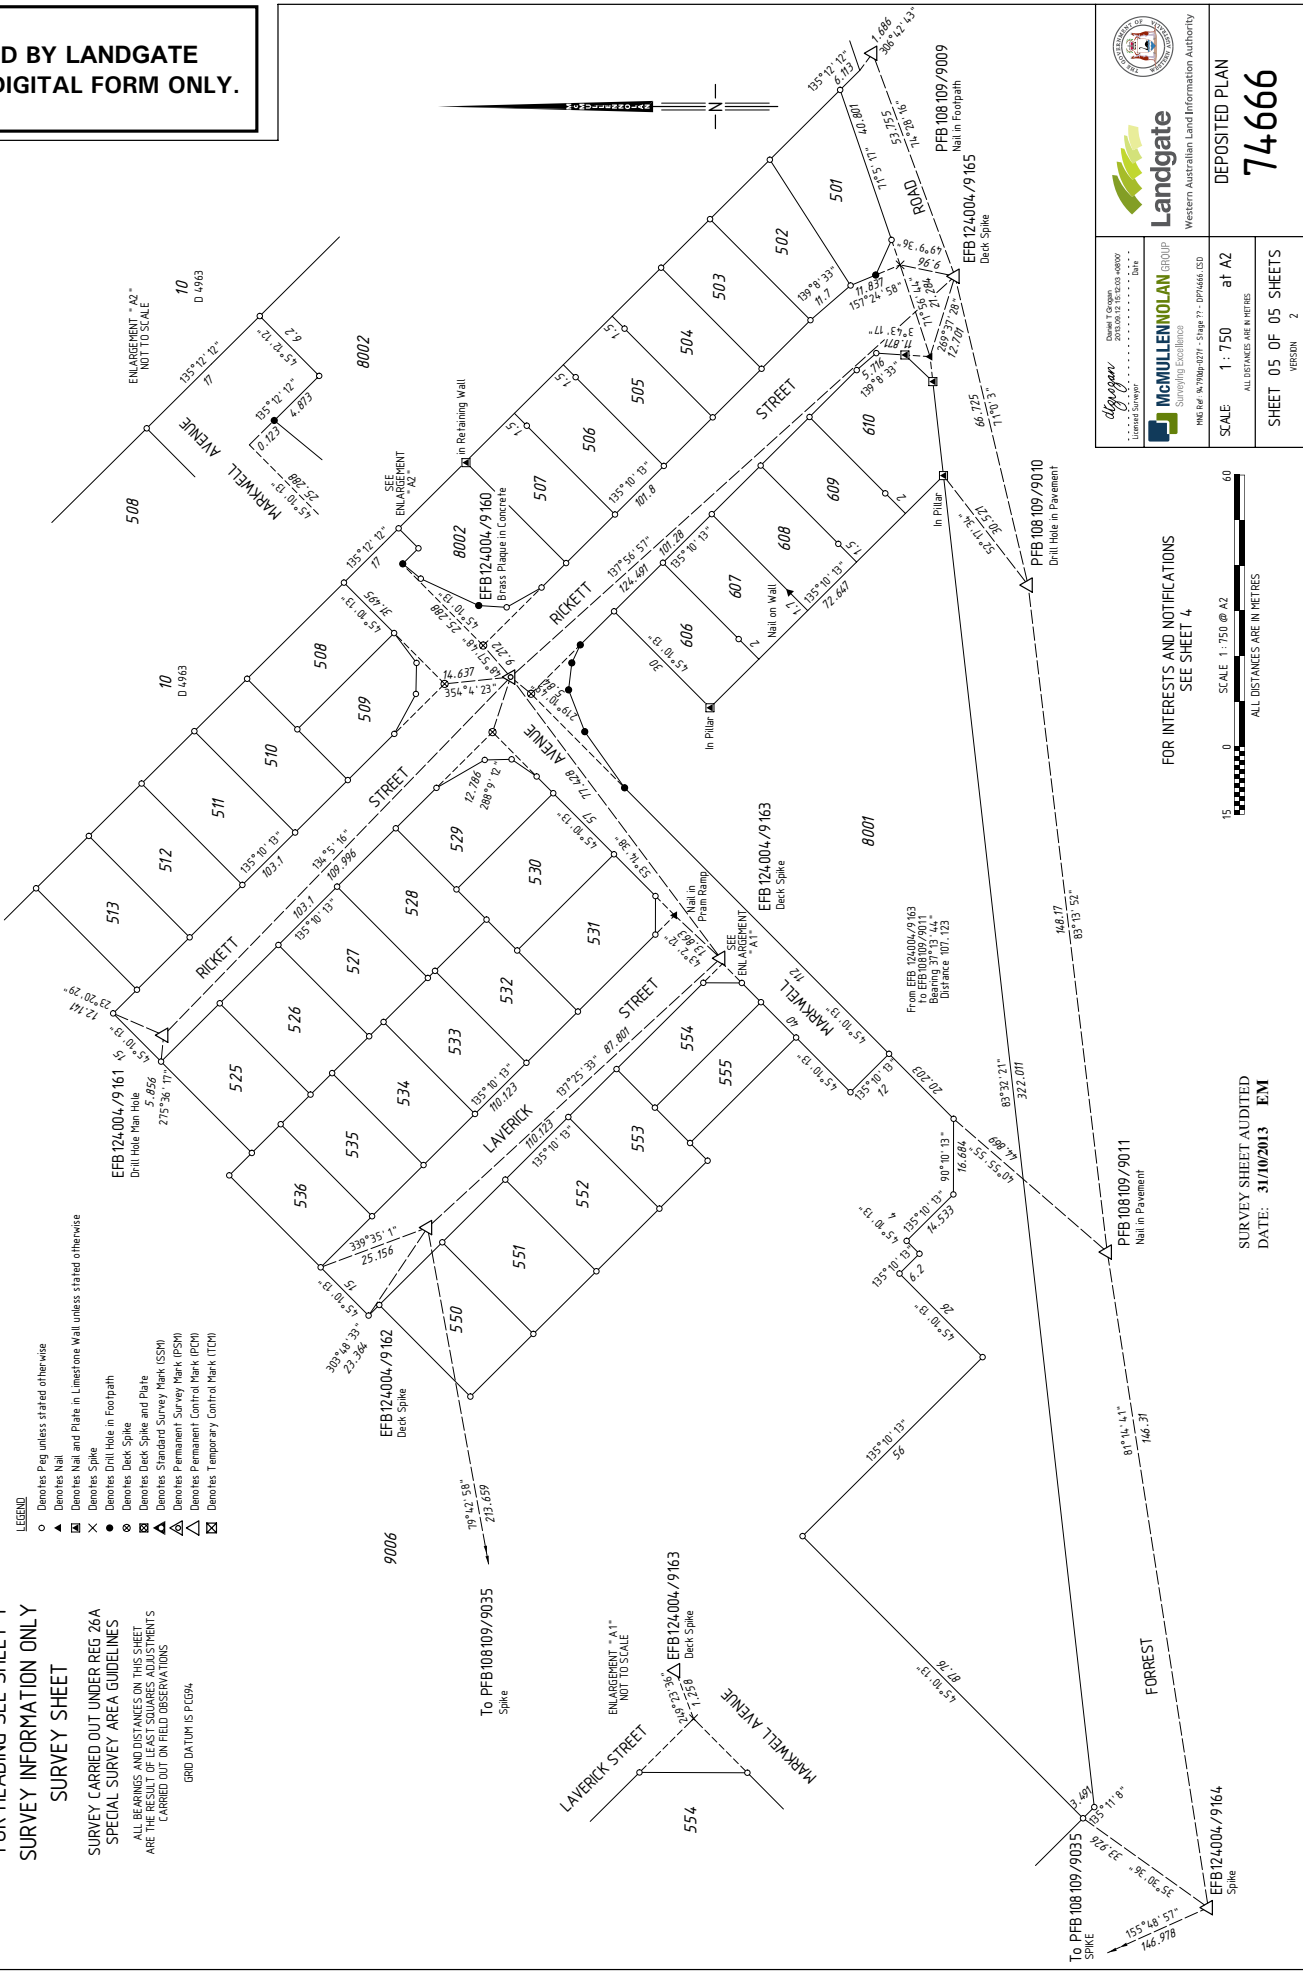



Landgate
Western Australian Land Information Authority


DEPOSITED PLAN
74666



McMULLENNOLAN GROUP
Surveying Excellence

SCALE 1 : 750 at A2
ALL DISTANCES ARE IN METRES
SHEET 05 OF 05 SHEETS
VERSION 2

FOR INTERESTS AND NOTIFICATIONS
SEE SHEET 4

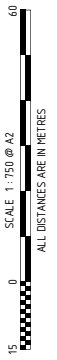

SURVEY SHEET AUDITED
DATE: 31/10/2013 EM